



BETON C20/25
STAL A-III

SCHODY ŻELBETOWE

skala 1:25

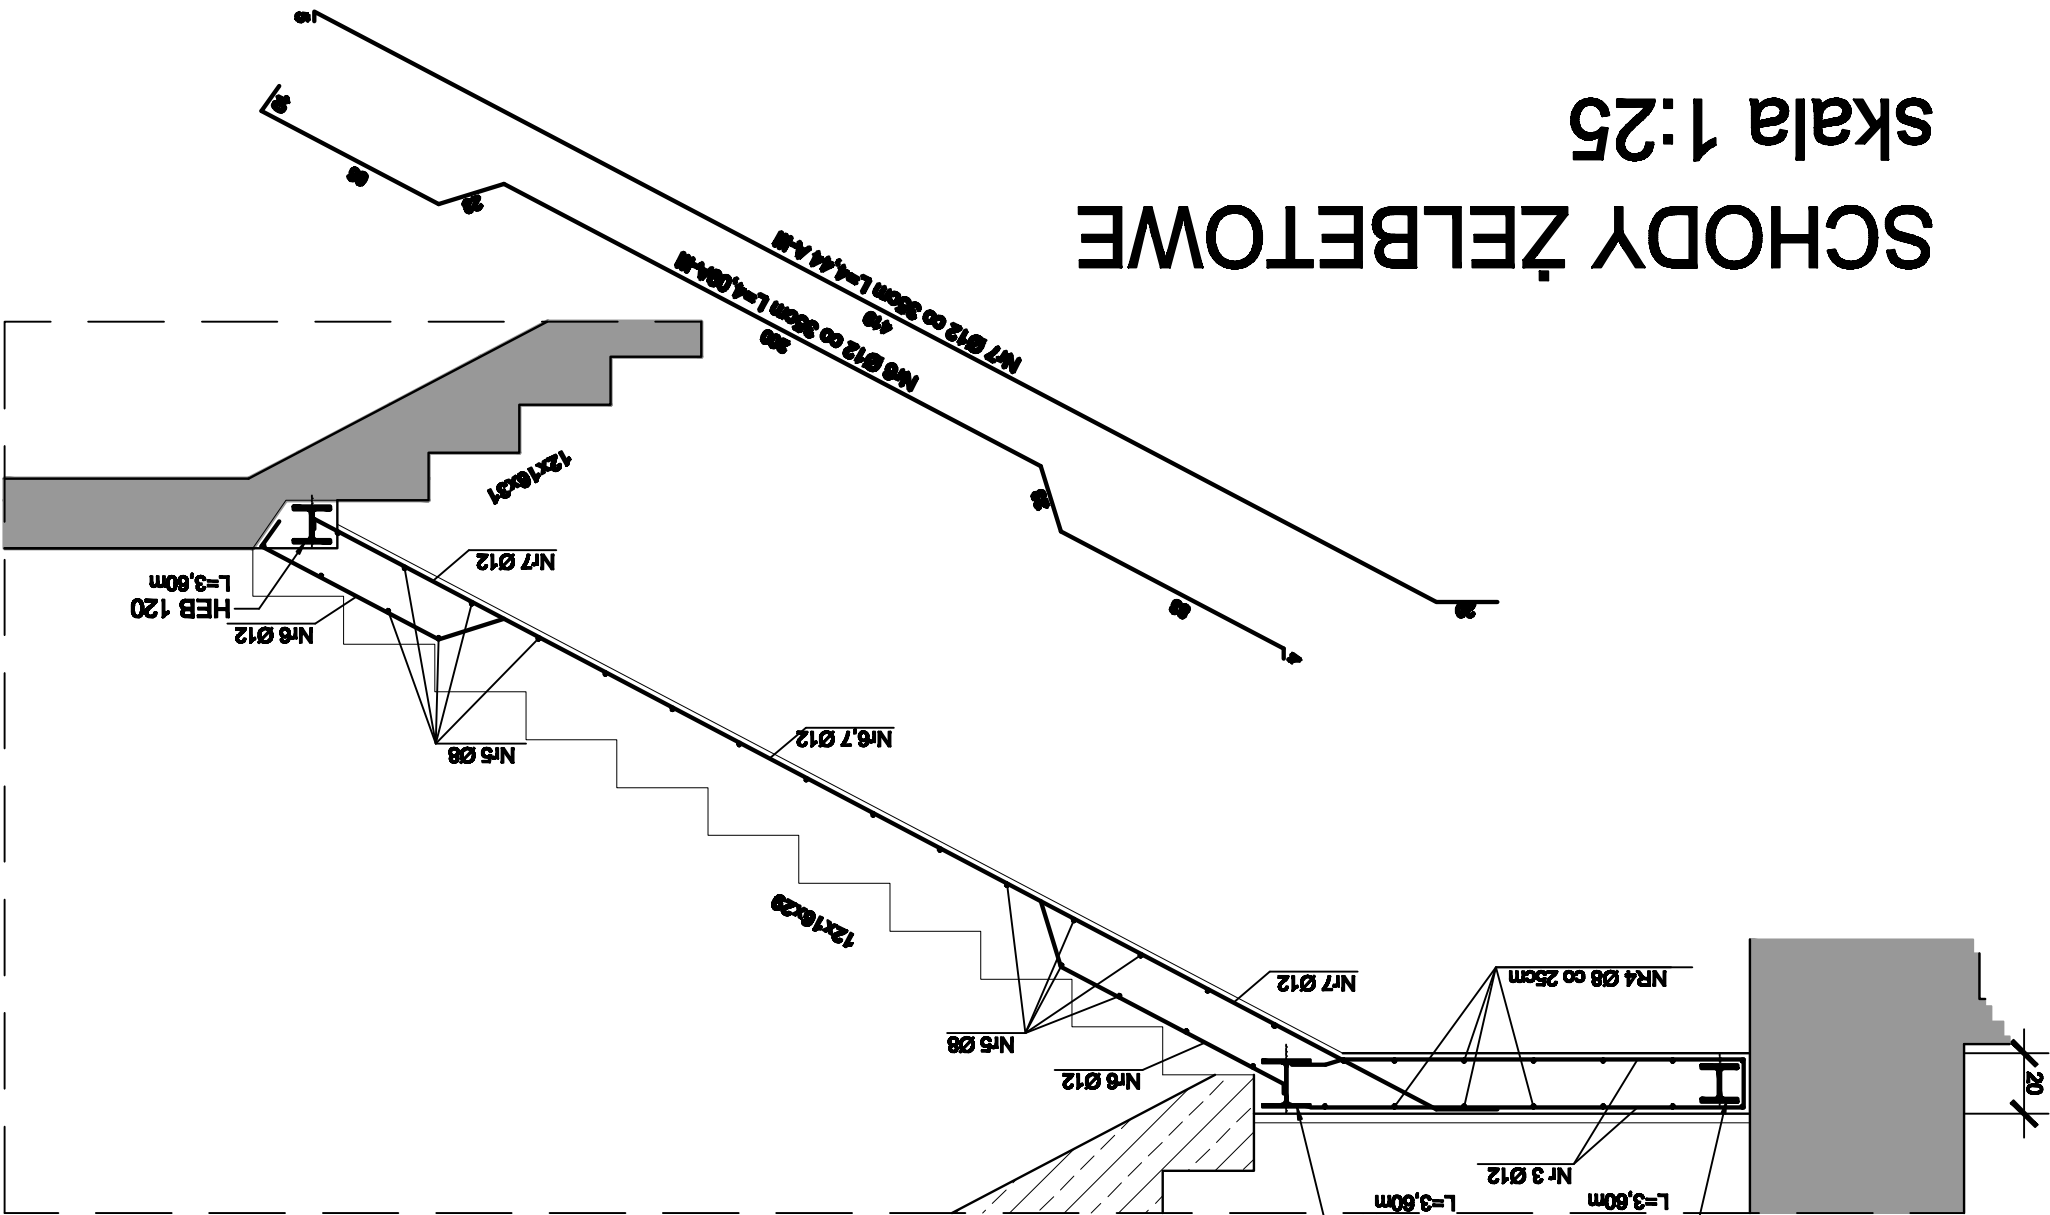

| ZESTAWIENIE STALI ZBRONIOWEJ | | | | | | |
|------------------------------|---------------|--------------|---------------------|--------------|-----------------|----|
| nr pręta | średnica [mm] | długość [mm] | waga jednostk. [kg] | ilość [szt.] | waga całk. [kg] | |
| 1. | 12 | 4410 | 3,92 | 5 | 19,60 | 1. |
| 2. | 12 | 4130 | 3,68 | 5 | 18,40 | 2. |
| 3. | 12 | 3140 | 2,79 | 7 | 19,53 | 3. |
| 4. | 8 | 3200 | 1,28 | 14 | 17,92 | 4. |
| 5. | 8 | 1500 | 0,60 | 50 | 30,00 | 5. |
| 6. | 12 | 4080 | 3,64 | 5 | 18,20 | 6. |
| 7. | 12 | 4440 | 3,95 | 5 | 19,75 | 7. |
| | | | | | Σ=143,40 | |

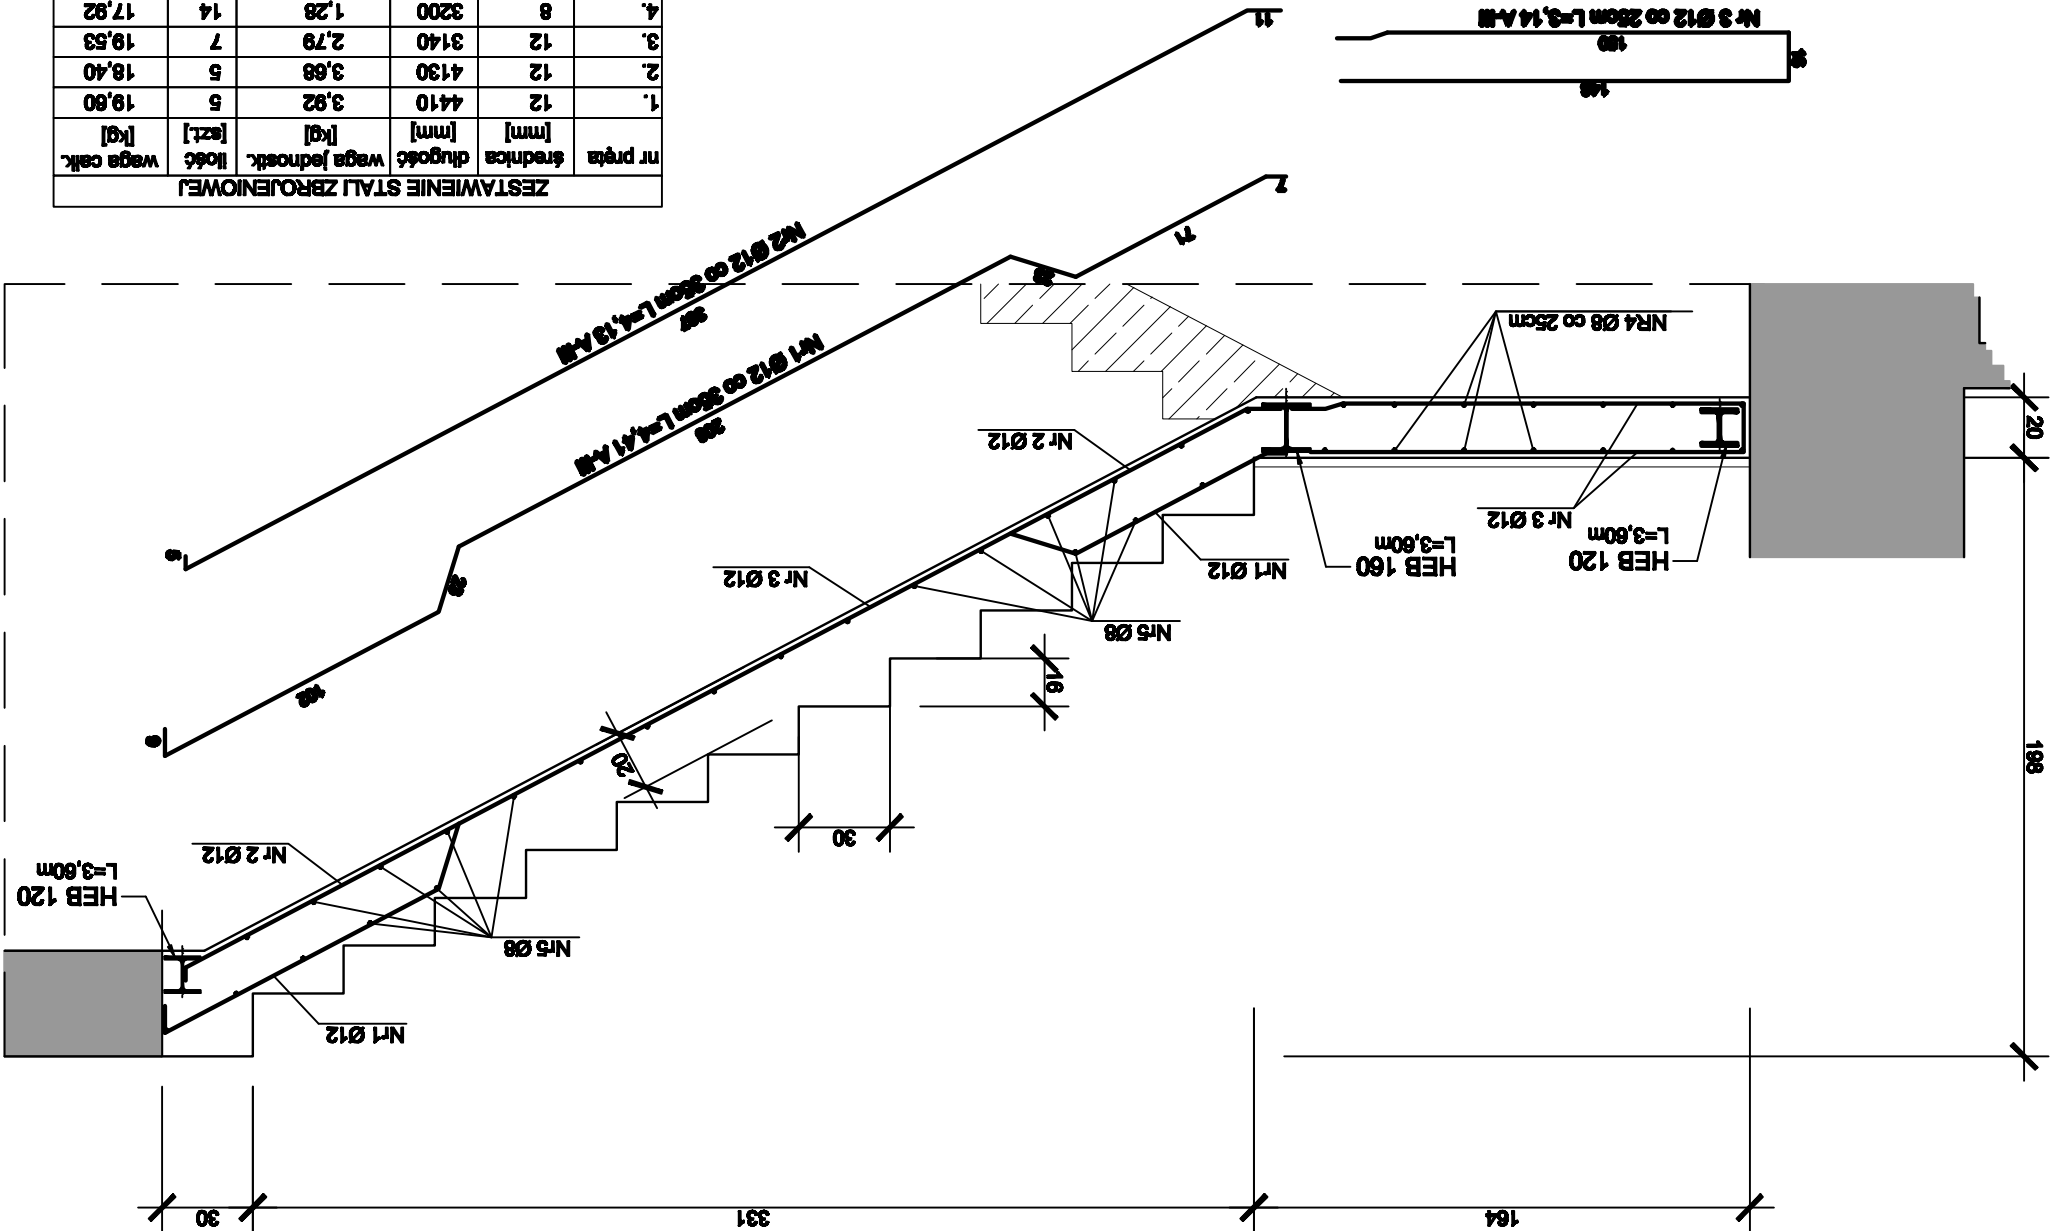

| | | | | | | | | | | | | | |
|----------|------------------|--------|--|--------|------|-------|---------|-----------|--|--------|------------------------|---------|----------------|
| Rysunek: | SCHODY ŻELBETOWE | Temat: | PRZEBUDOWA I ROZBUDOWA BUDYNKU MUZEUM OKRĘGOWEGO ZIEMI KALISKIEJ | Skala: | 1:25 | Data: | 03.2018 | Investor: | Muzeum Okręgowe Ziemi Kaliskiej w Kaliszu 62-800 Kalisz, ul. Kościuszki 12 | Autor: | inż. Kazimierz Grzelek | Podpis: | UAN-8386/50/85 |
|----------|------------------|--------|--|--------|------|-------|---------|-----------|--|--------|------------------------|---------|----------------|